




CAMPBELL SECURITY SCREEN PROTECTIVE SECURITY WINDOW

CUSTOM WINDOW (HEIGHT) GUIDELINES:
 FIXED = 11.81" RECOMMENDED MIN HEIGHT
 FIXED = 208.66" RECOMMENDED MAX HEIGHT

CUSTOM WINDOW (WIDTH) GUIDELINES:
 FIXED = 11.81" RECOMMENDED MIN WIDTH
 FIXED = 70.87" RECOMMENDED MAX WIDTH

OPTIONS:
 MID-RAIL OPTIONS - VERTICAL AND HORIZONTAL:
 (DETAIL 3/1.01)


- COLOR OPTIONS:
- WHITE
 - BLACK
 - BROWN
 - SAHARA BROWN
 - LIGHT GRAY
 - SILVER
 - ALMOND
 - BRONZE
 - SAHARA GRAY
 - CUSTOM

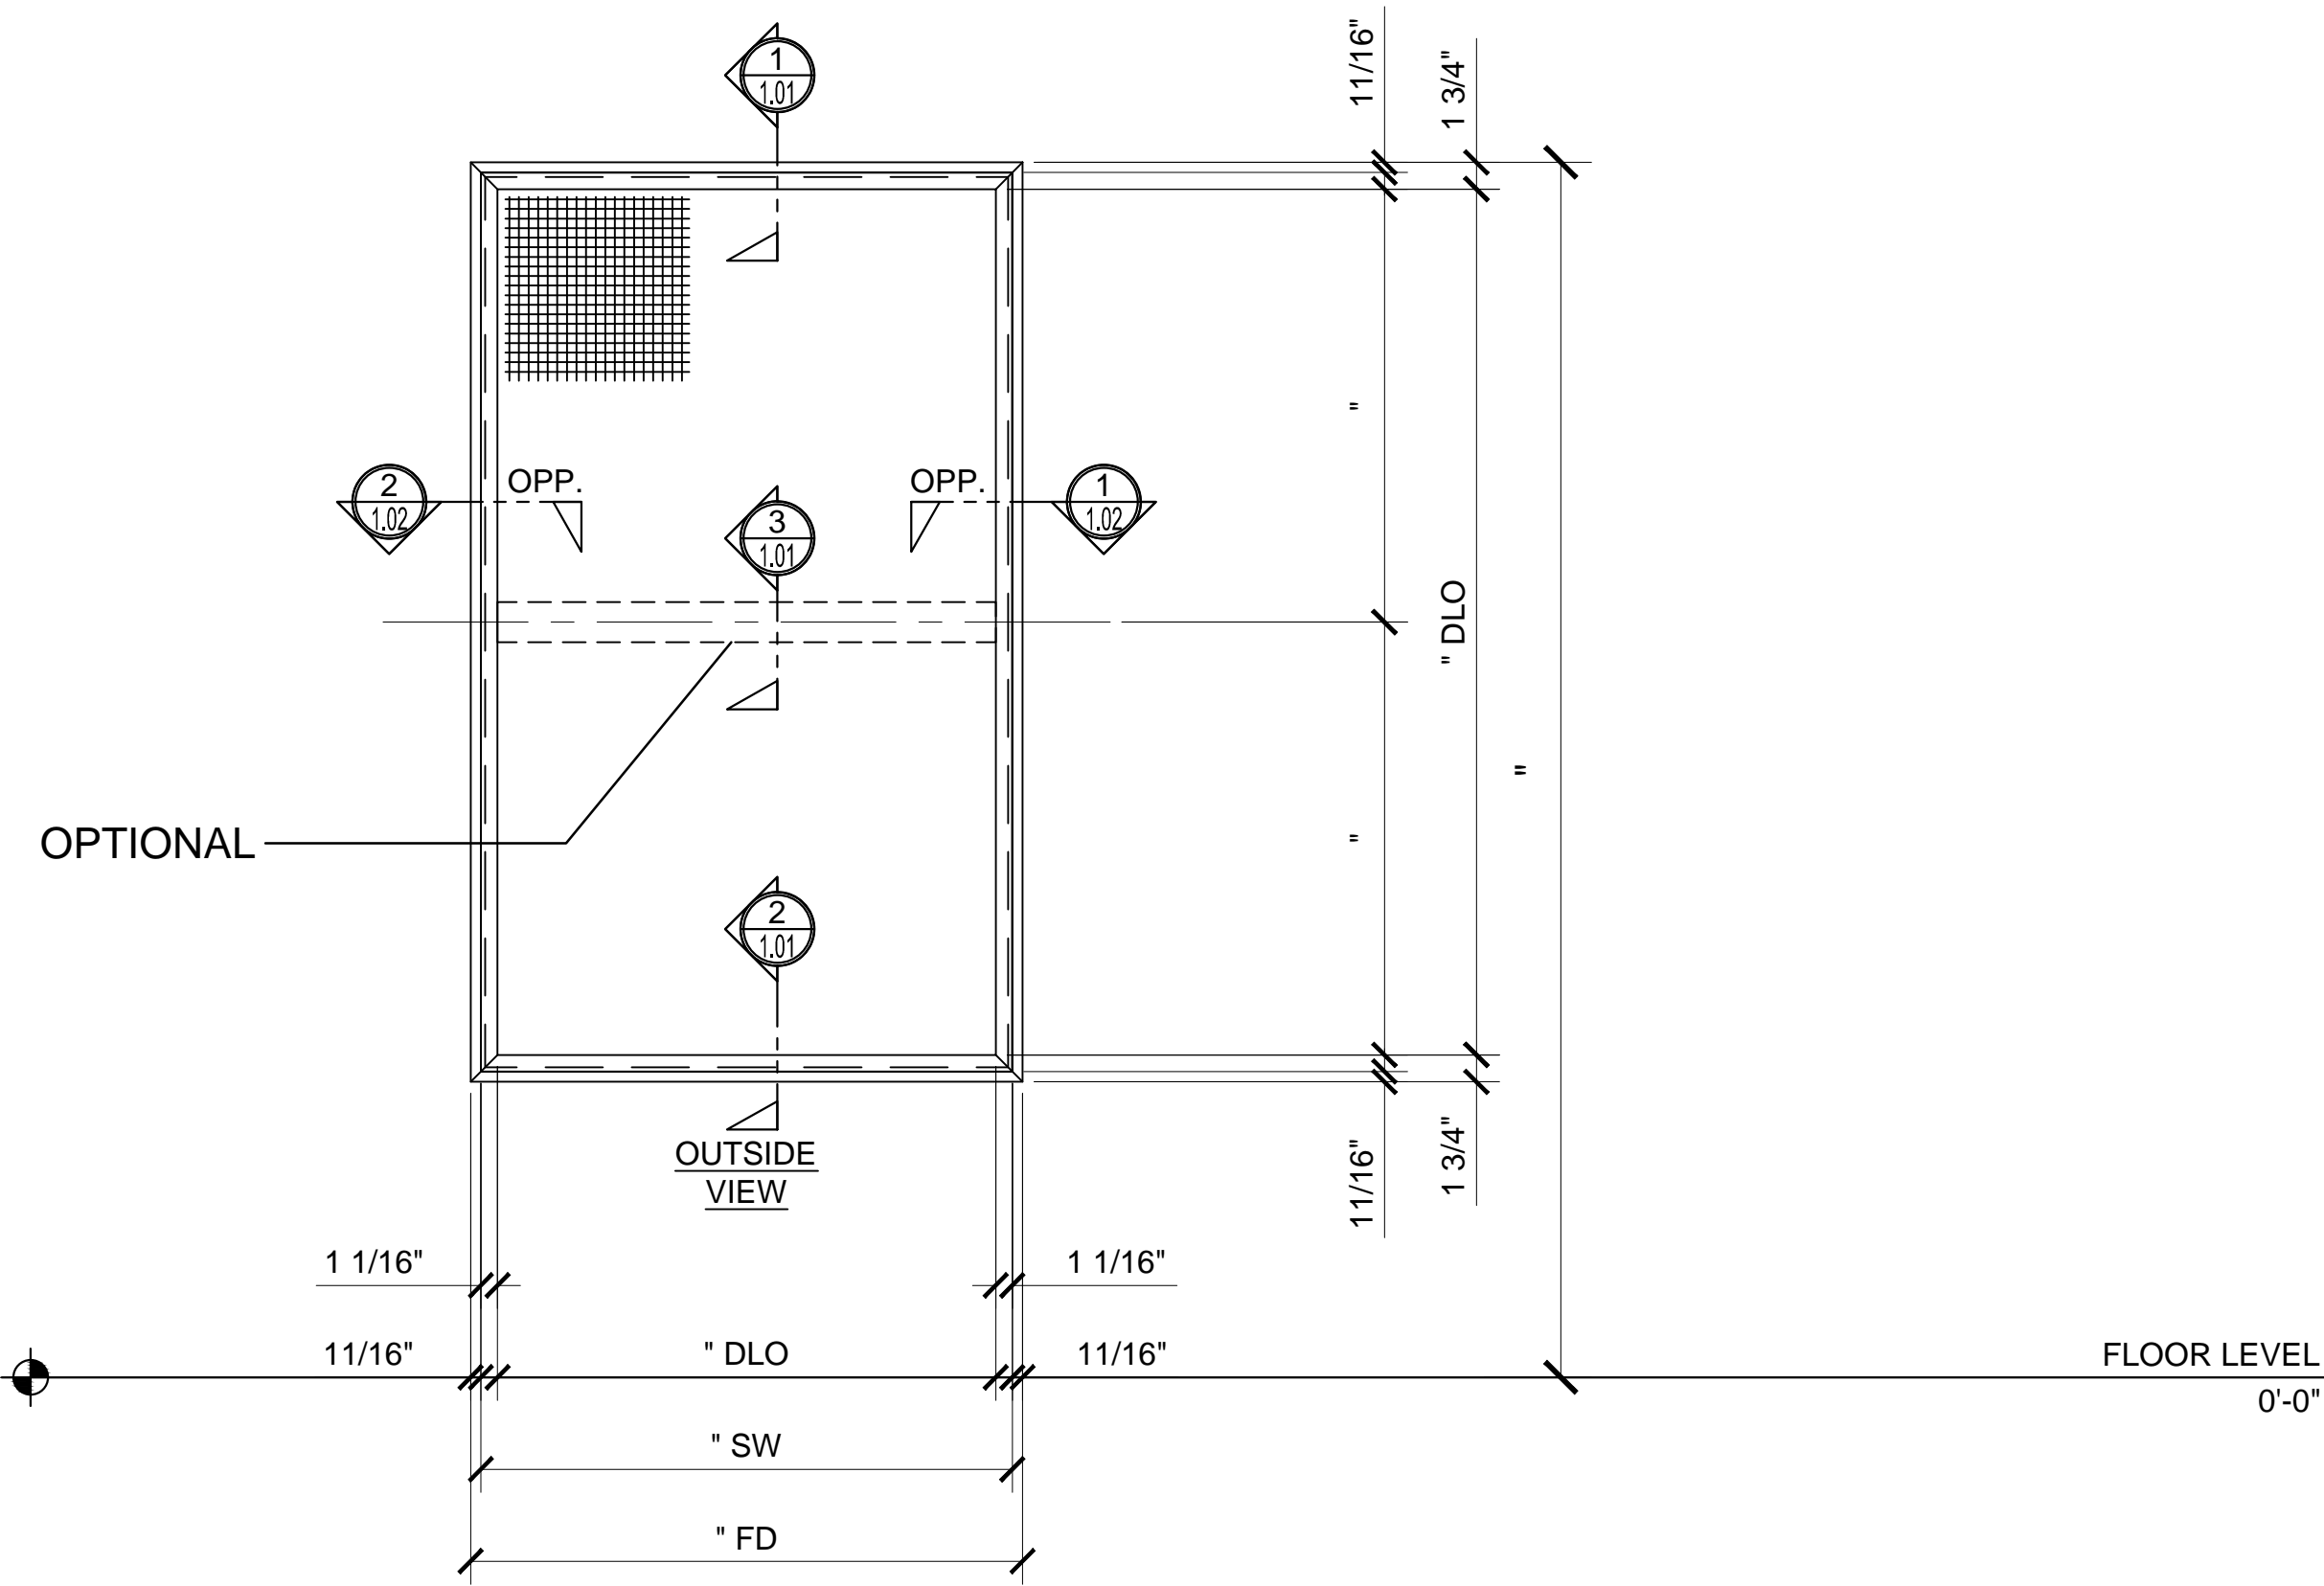

FIXED FACE FIT WINDOW


STRUCTURAL DISCLAIMER:
 ALL CUSTOMERS WHO IN ANY WAY UTILIZE THIS PRODUCT ARE SOLELY RESPONSIBLE TO CONSULT A STRUCTURAL ENGINEER TO DETERMINE THE SUITABILITY OF THE PRODUCT FOR THE INTENDED USE AND SITE CONDITIONS. ALL INSTALLERS MUST BE QUALIFIED AND HAVE PROFESSIONAL KNOWLEDGE ABOUT COMPLIANCE WITH LOCAL, STATE AND FEDERAL REGULATIONS, SAFETY FACTORS, AND THE APPROPRIATE CHOICE OF FIXING MATERIAL AND PROCEDURES.



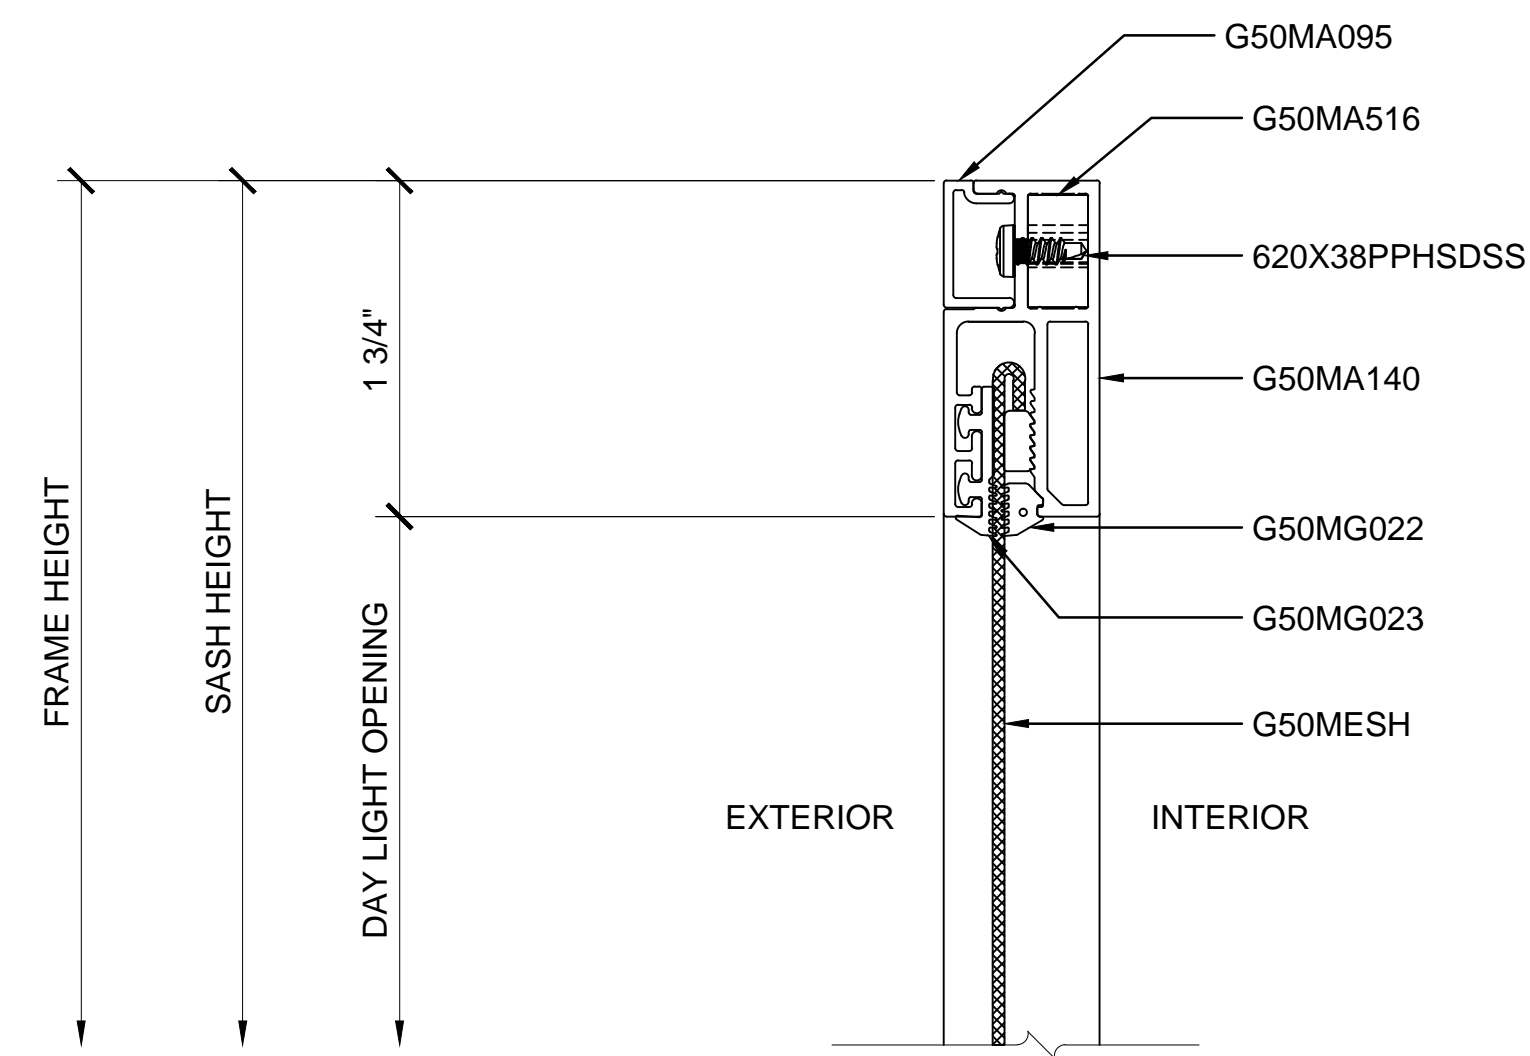


1 SECTION DETAIL AT HEAD

ARCH REF: N/A 1'-0"=1'-0"

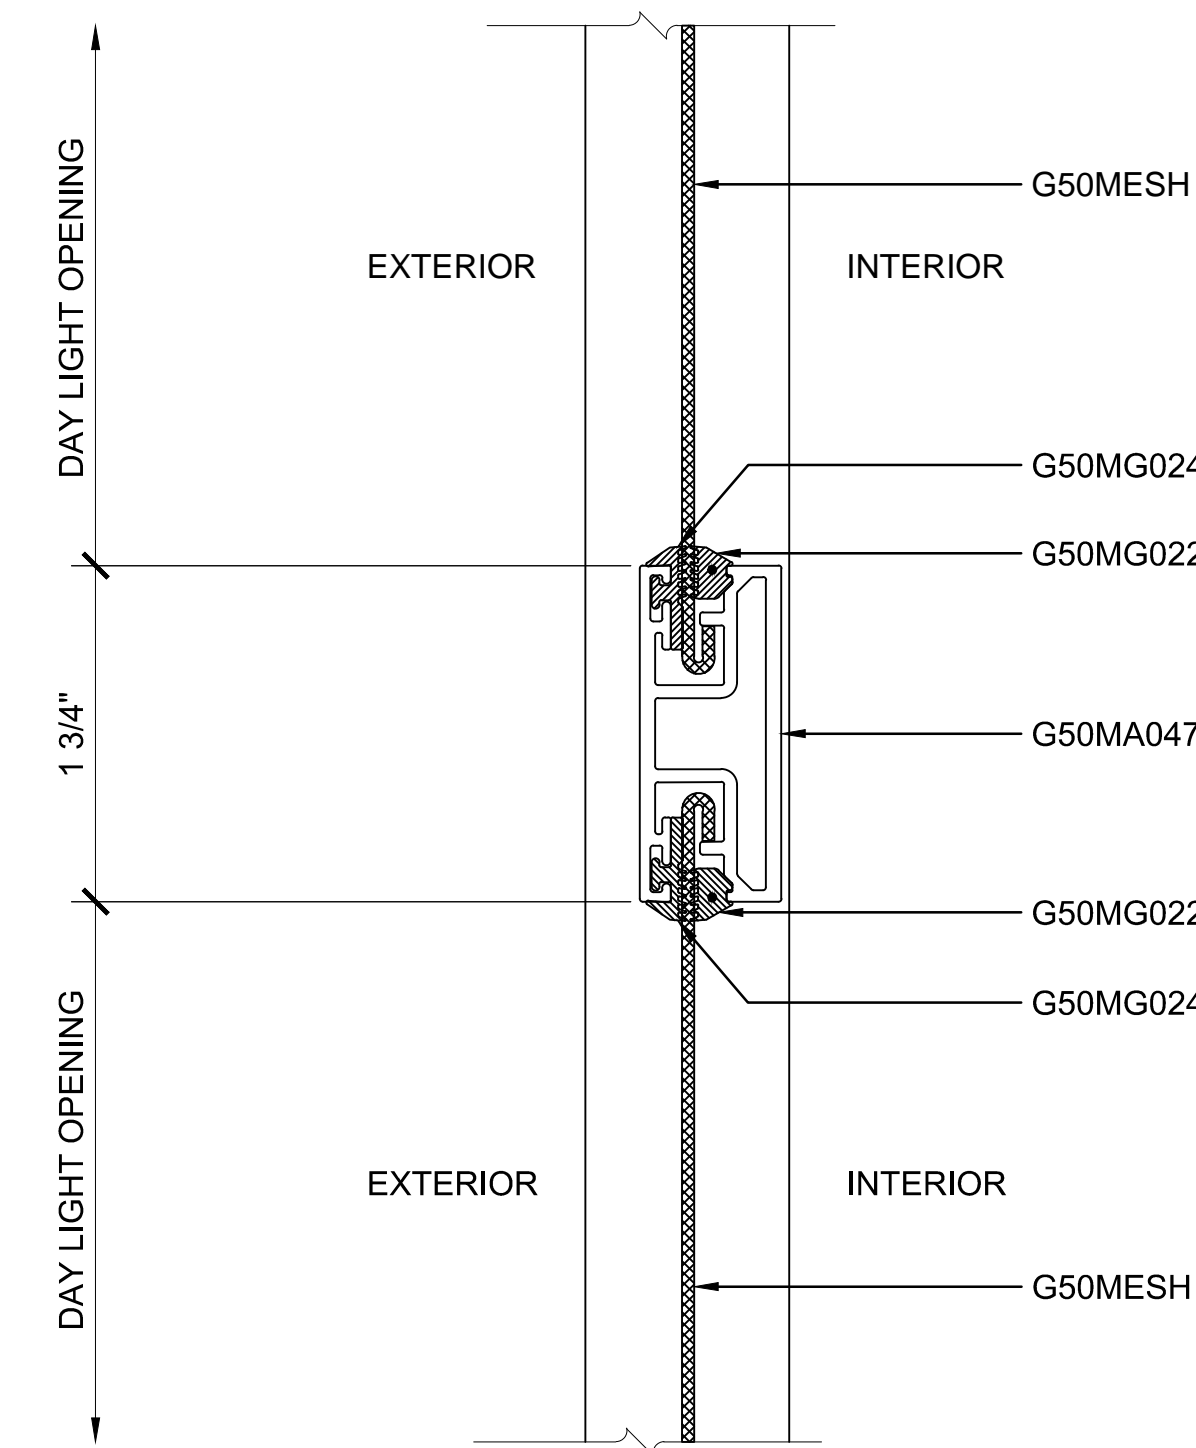


3 SECTION DETAIL AT MIDRAIL - OPTIONAL

ARCH REF: N/A 1'-0"=1'-0"

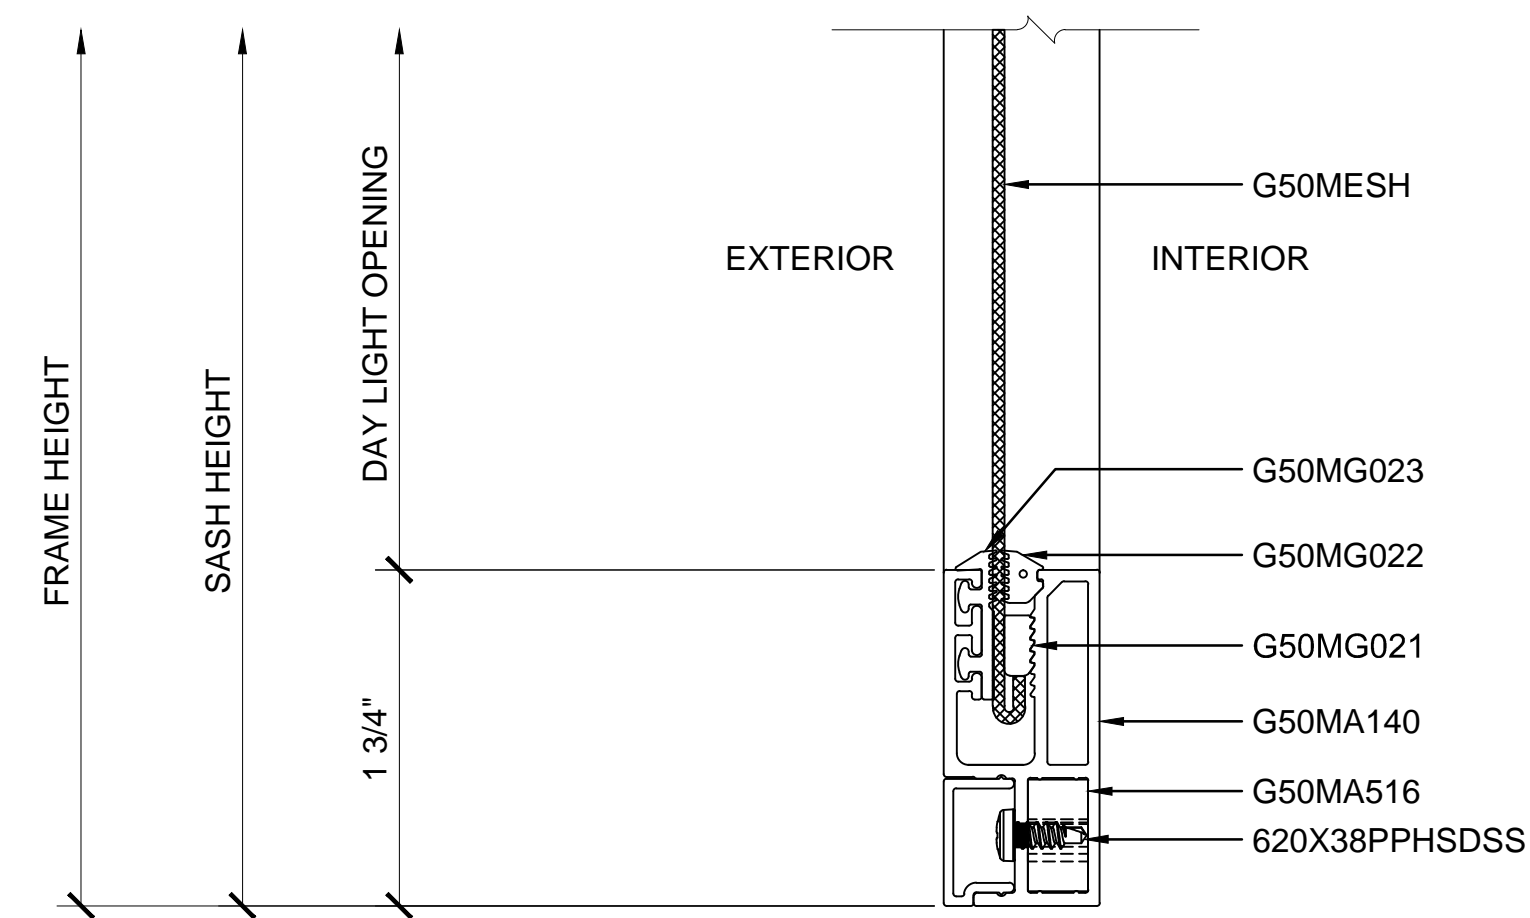

2 SECTION DETAIL AT SILL


ARCH REF: N/A 1'-0"=1'-0"

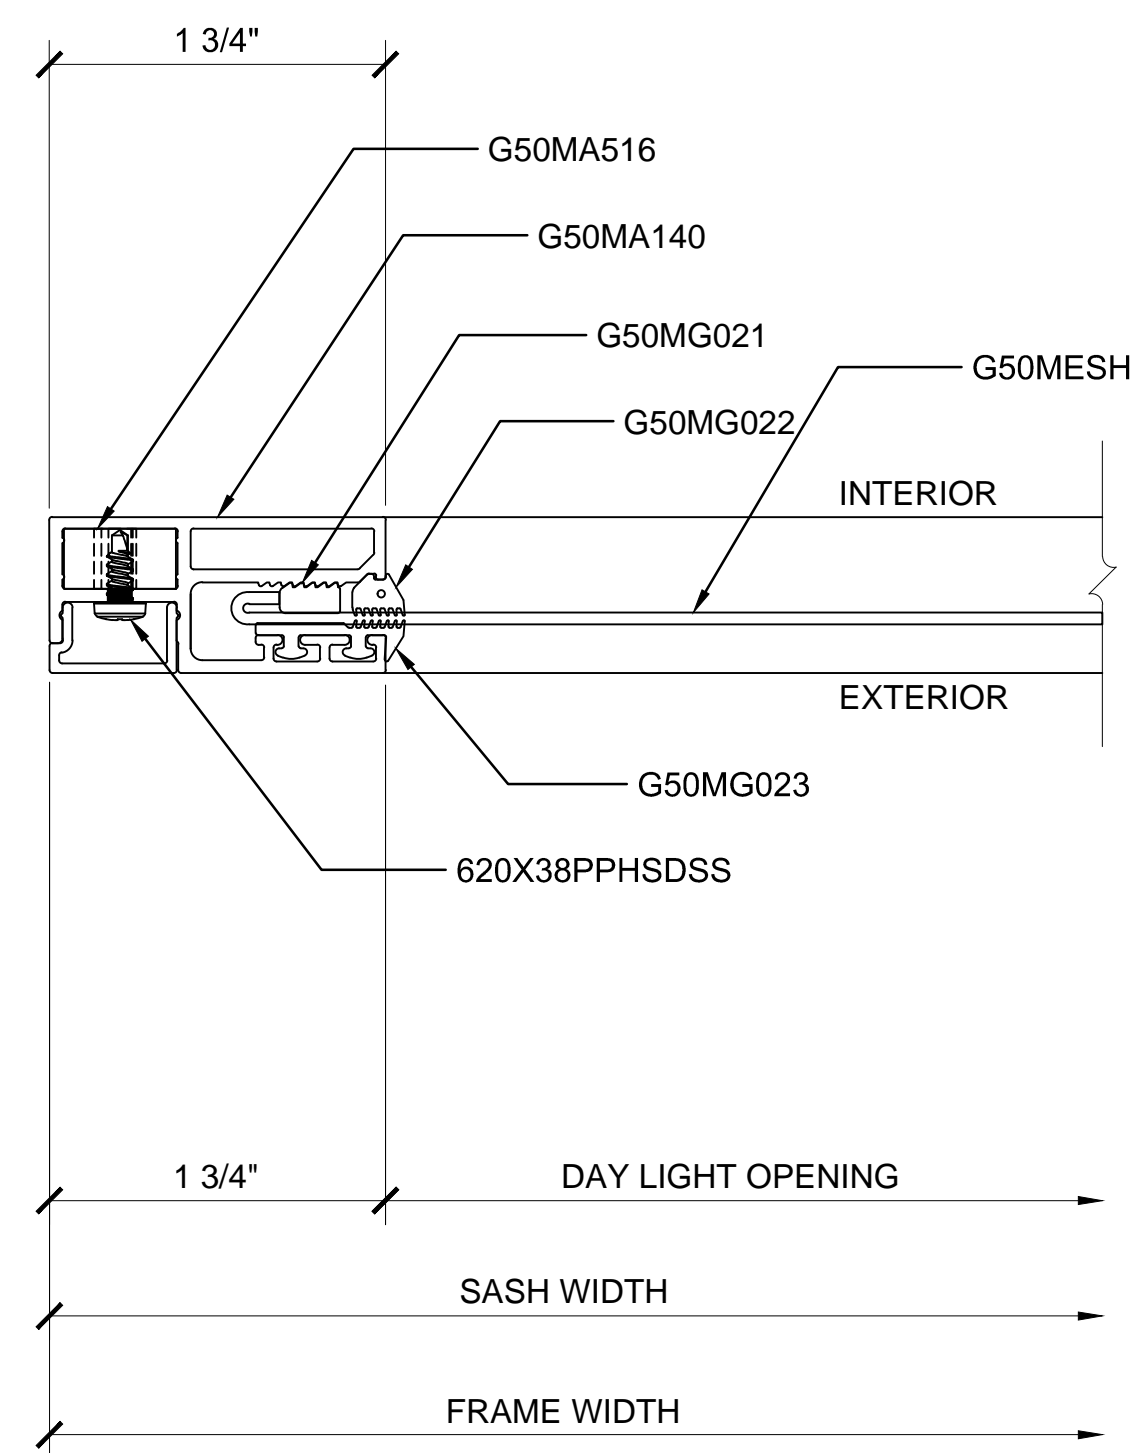

① SECTION DETAIL AT JAMB

ARCH REF: N/A

1'-0"=1'-0"

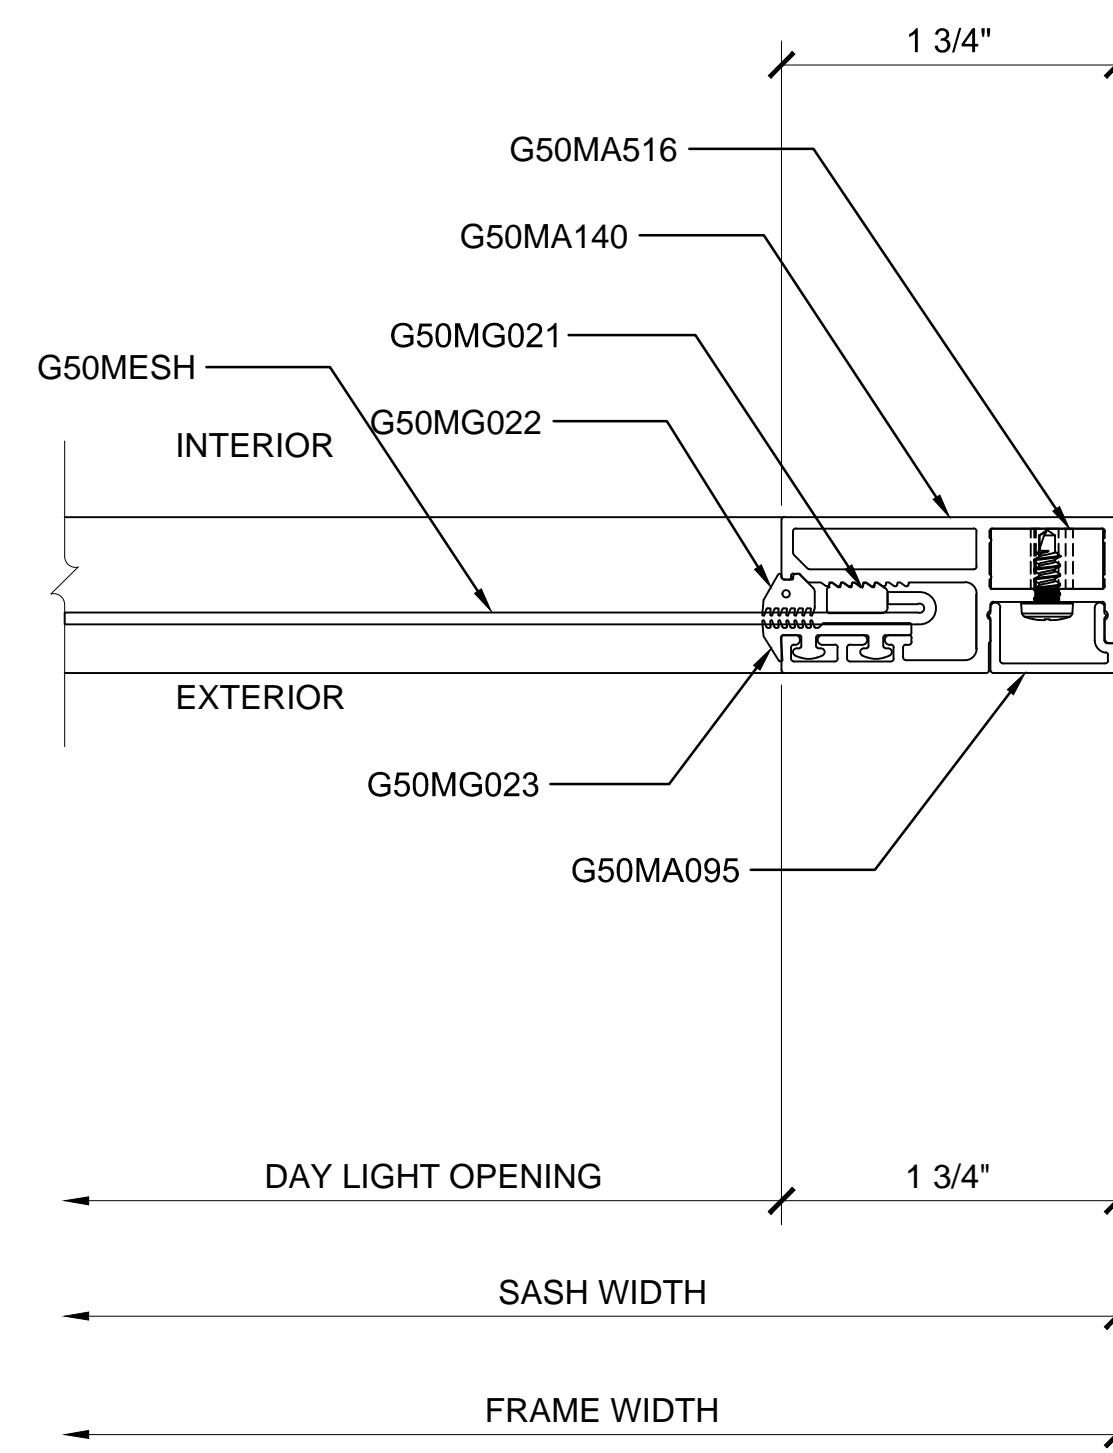

② SECTION DETAIL AT JAMB

ARCH REF: N/A

1'-0"=1'-0"

