




# CAMPBELL SECURITY SCREEN PREMIUM SERIES PROTECTIVE SECURITY DOOR

**CUSTOM DOOR (HEIGHT) GUIDELINES:**  
 PREMIUM HINGED 3 SIDED = 21.17" RECOMMENDED MIN HEIGHT  
 PREMIUM FRENCH 3 SIDED=210.14" RECOMMENDED MAX  
**HEIGHT CUSTOM DOOR (WIDTH) GUIDELINES:**  
 PREMIUM HINGED 3 SIDED =13.29" RECOMMENDED MIN WIDTH  
 PREMIUM FRENCH 3 SIDED = 80.22" RECOMMENDED MAXWIDTH

**OPTIONS:**  
 MID-RAIL OPTIONS - VERTICAL AND HORIZONTAL (DETAIL 3/1.01)  
 INSIDE LEVER OPERATED LOCK  
 TRIPLE POINT LOCKS

- COLOR OPTIONS:**
- WHITE
  - BLACK
  - BROWN
  - SAHARA BROWN
  - LIGHT GRAY
  - SILVER
  - ALMOND
  - BRONZE
  - SAHARA GRAY
  - CUSTOM

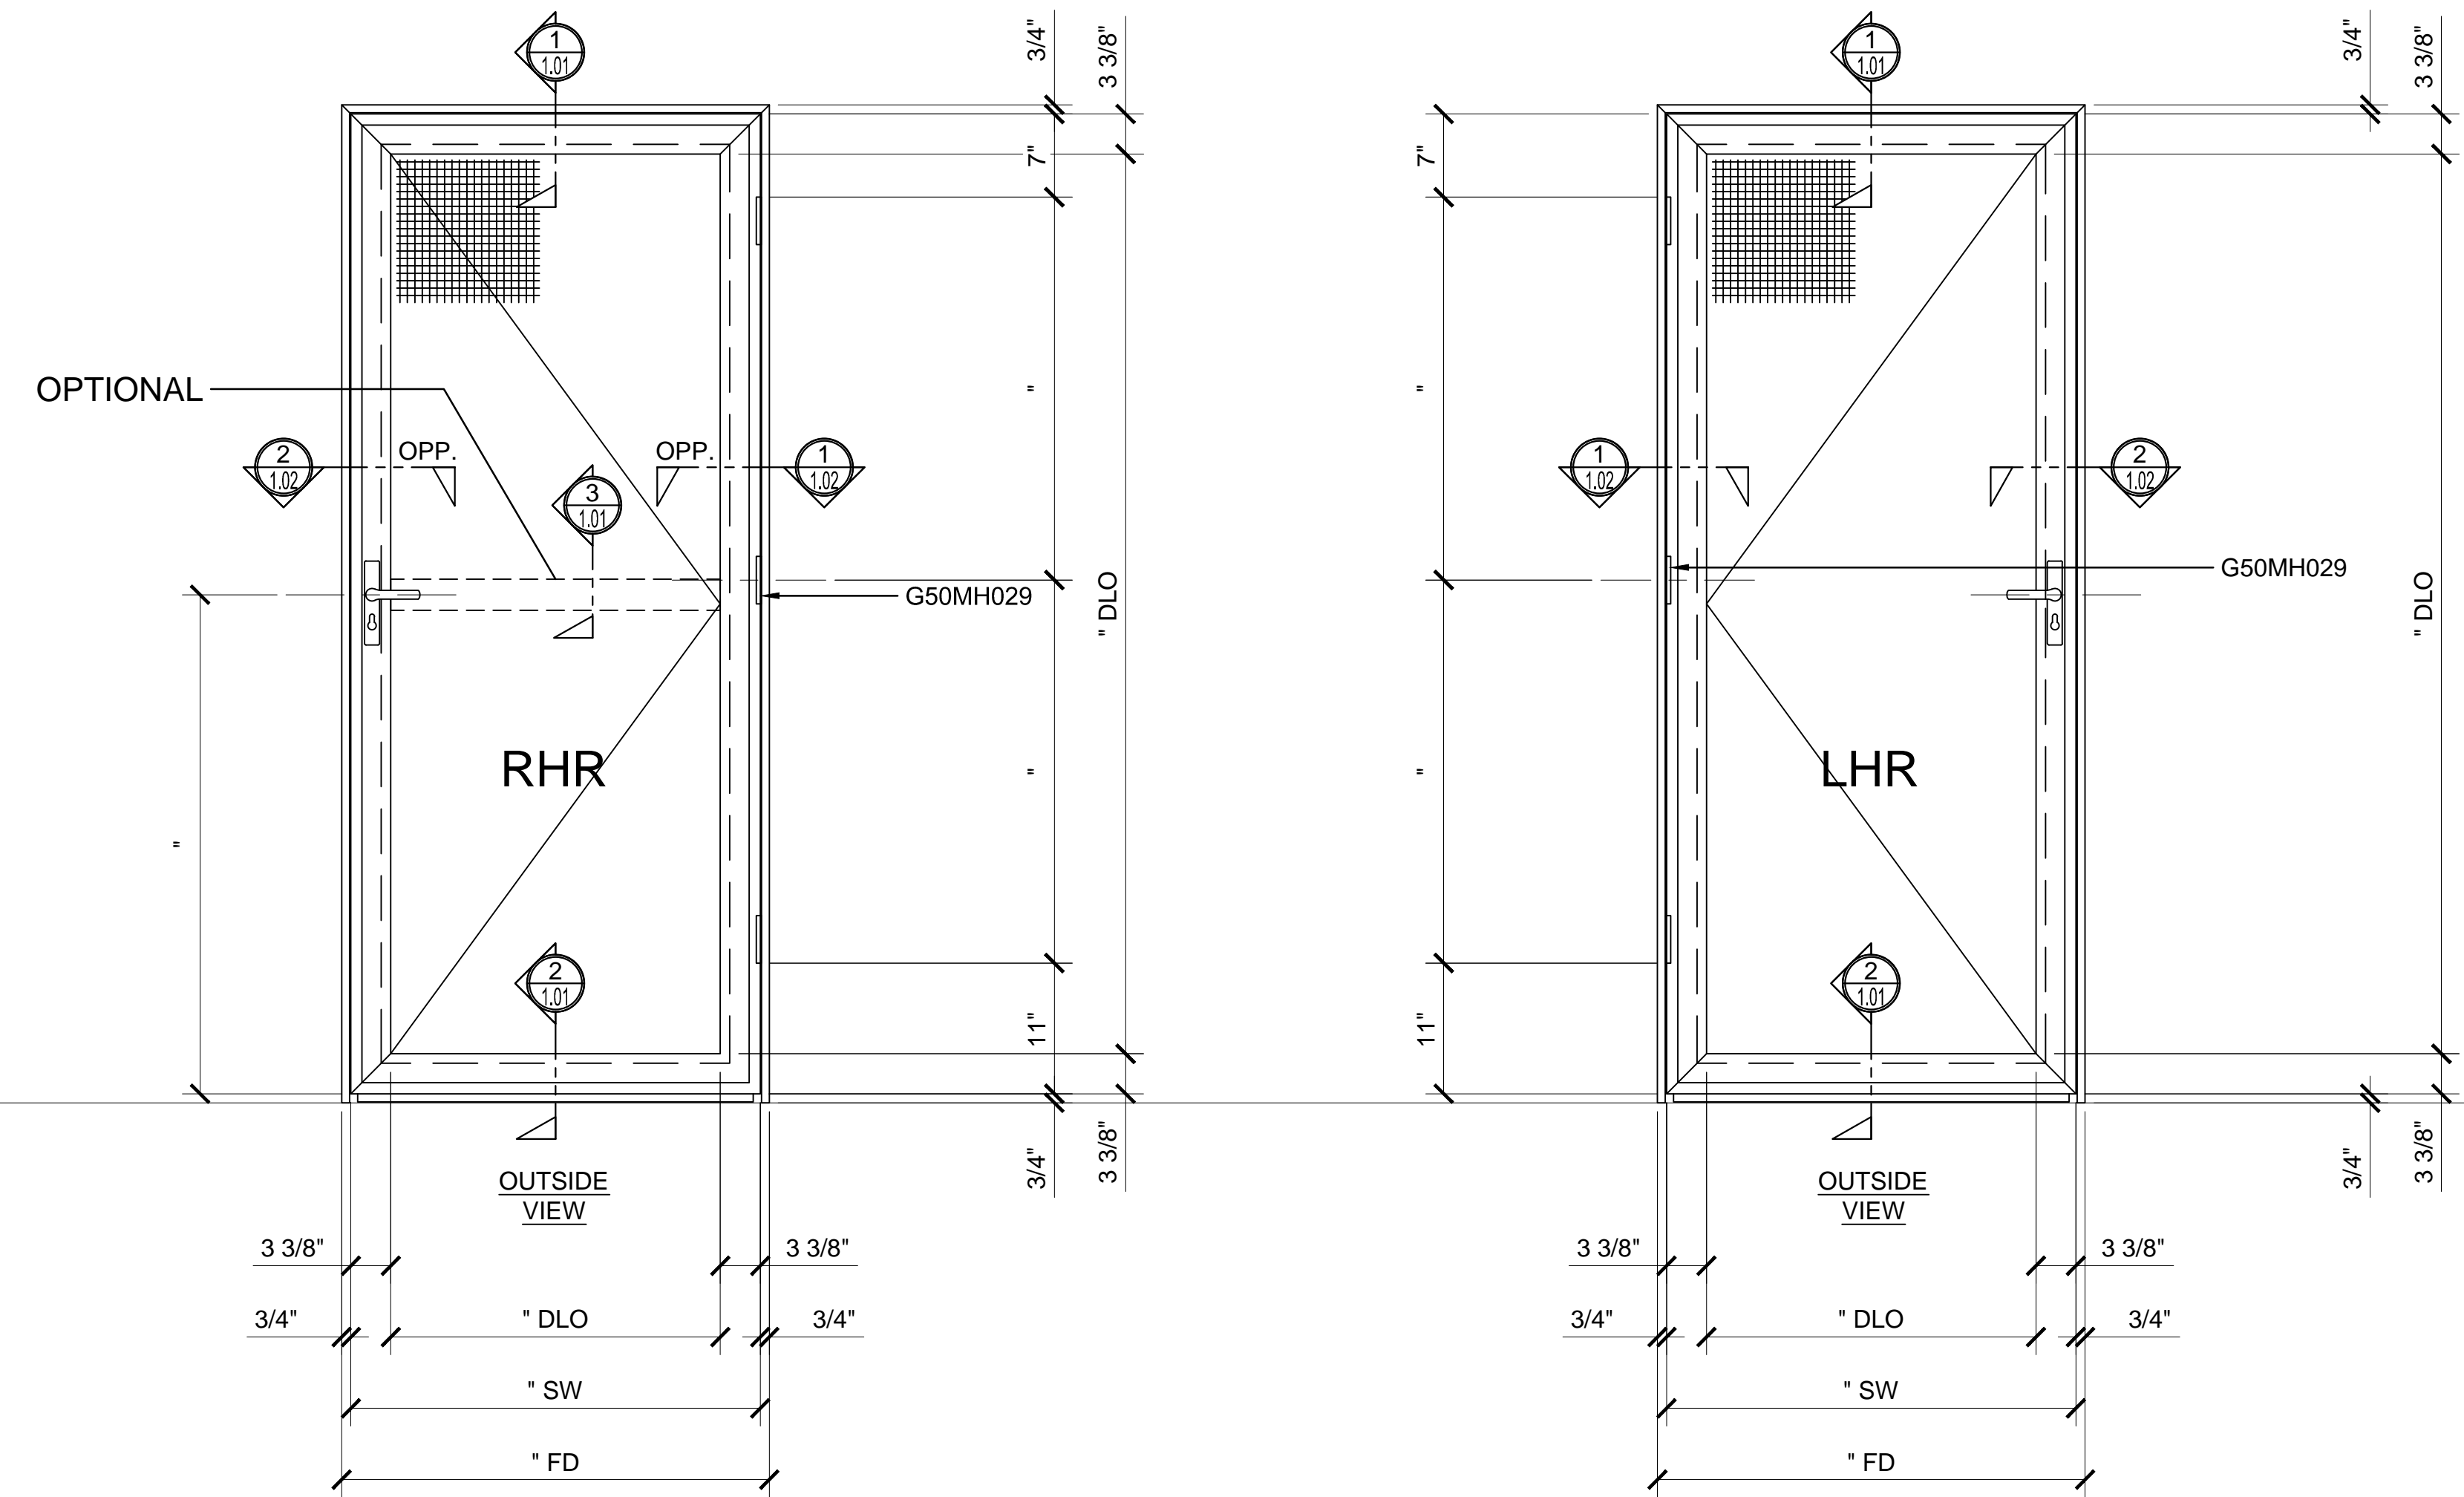


**STRUCTURAL DISCLAIMER:**  
 ALL CUSTOMERS WHO IN ANY WAY UTILIZE THIS PRODUCT ARE SOLELY RESPONSIBLE TO CONSULT A STRUCTURAL ENGINEER TO DETERMINE THE SUITABILITY OF THE PRODUCT FOR THE INTENDED USE AND SITE CONDITIONS. ALL INSTALLERS MUST BE QUALIFIED AND HAVE PROFESSIONAL KNOWLEDGE ABOUT COMPLIANCE WITH LOCAL, STATE AND FEDERAL REGULATIONS, SAFETY FACTORS, AND THE APPROPRIATE CHOICE OF FIXING MATERIAL AND PROCEDURES.




PREMIUM PIVOT DOOR - 3 SIDED FRAME (SHOWN RHR & LHR SWING)

**DOOR SWING CHART**

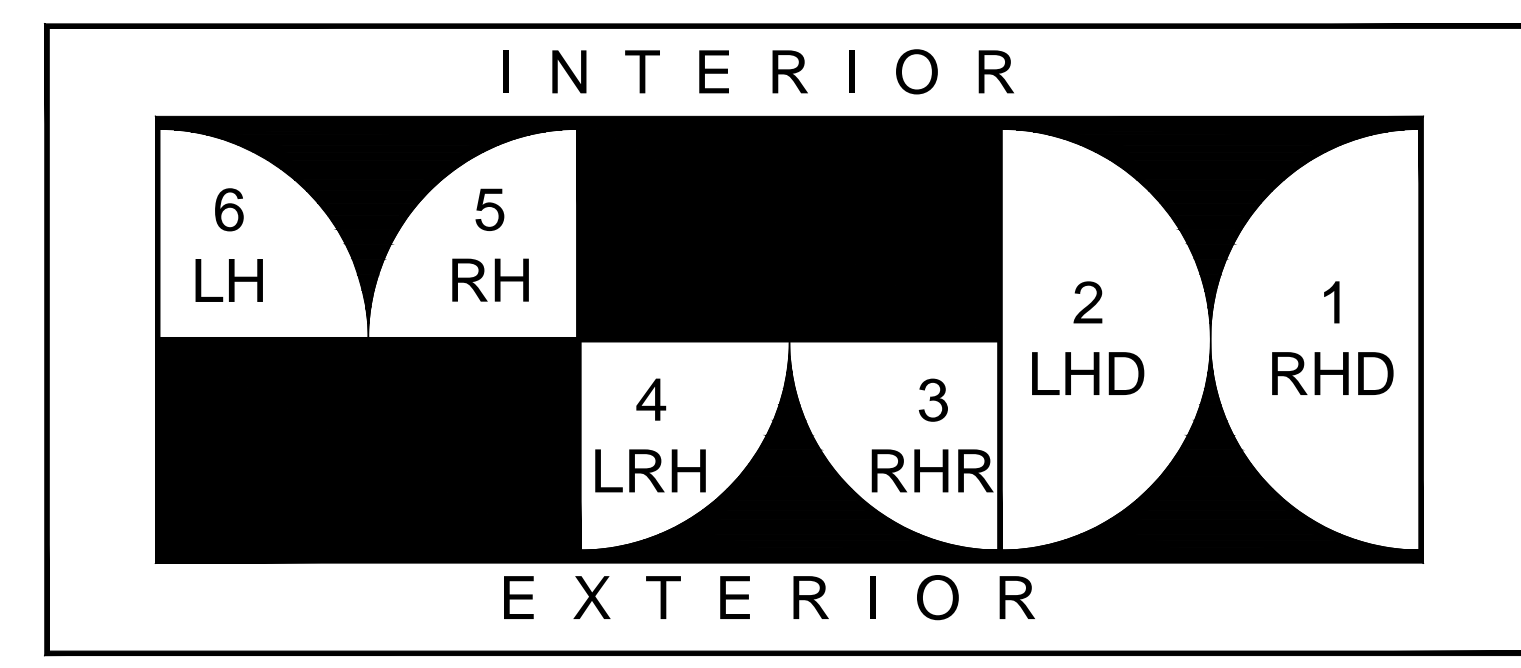


**"INDUSTRY STANDARD" DOOR STYLES AND SWINGING DOOR PATTERNS**


THERE ARE THREE BASIC DOOR STYLES TYPICALLY REFERRED TO THROUGHOUT THE INDUSTRY APPLICABLE TO THE CAMPBELL SECURITY SCREEN PROTECTIVE SECURITY SCREEN DOOR SYSTEMS. BY IDENTIFYING YOUR BASIC DOOR STYLE AND SWING, IT WILL HELP MAKE CLEAR WHAT YOUR INTENTIONS ARE FOR THE PARTICULAR PROJECT. FOR MORE INFORMATION PLEASE CONTACT US AT(800) 580-9997 OR FAX US AT (714) 375-7131.

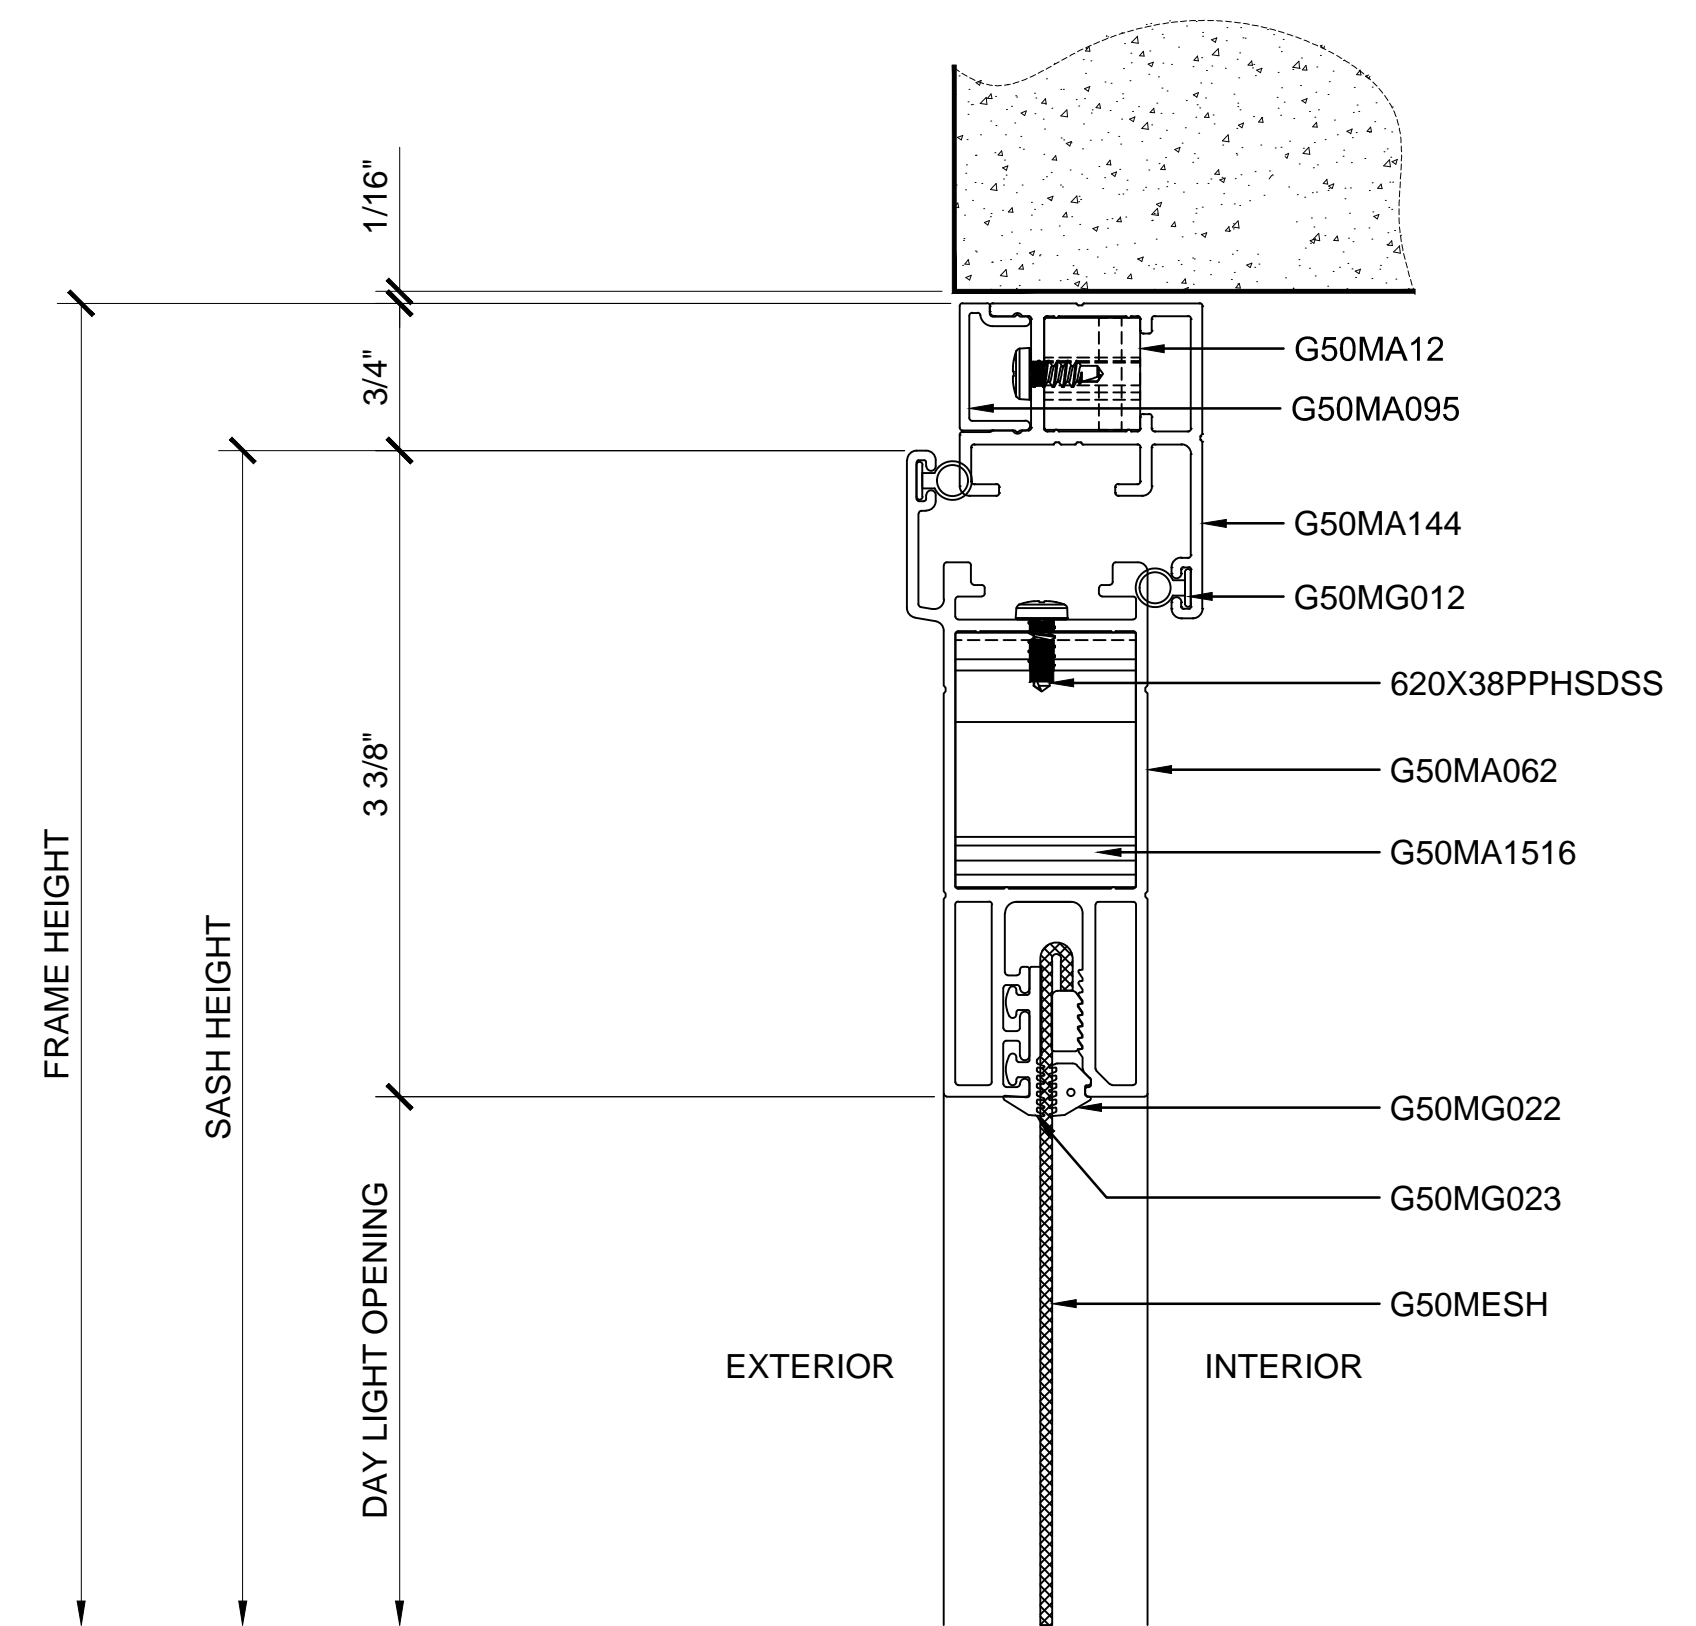

**1 SECTION DETAIL AT HEAD**  
 ARCH REF: N/A 1'-0"=1'-0"

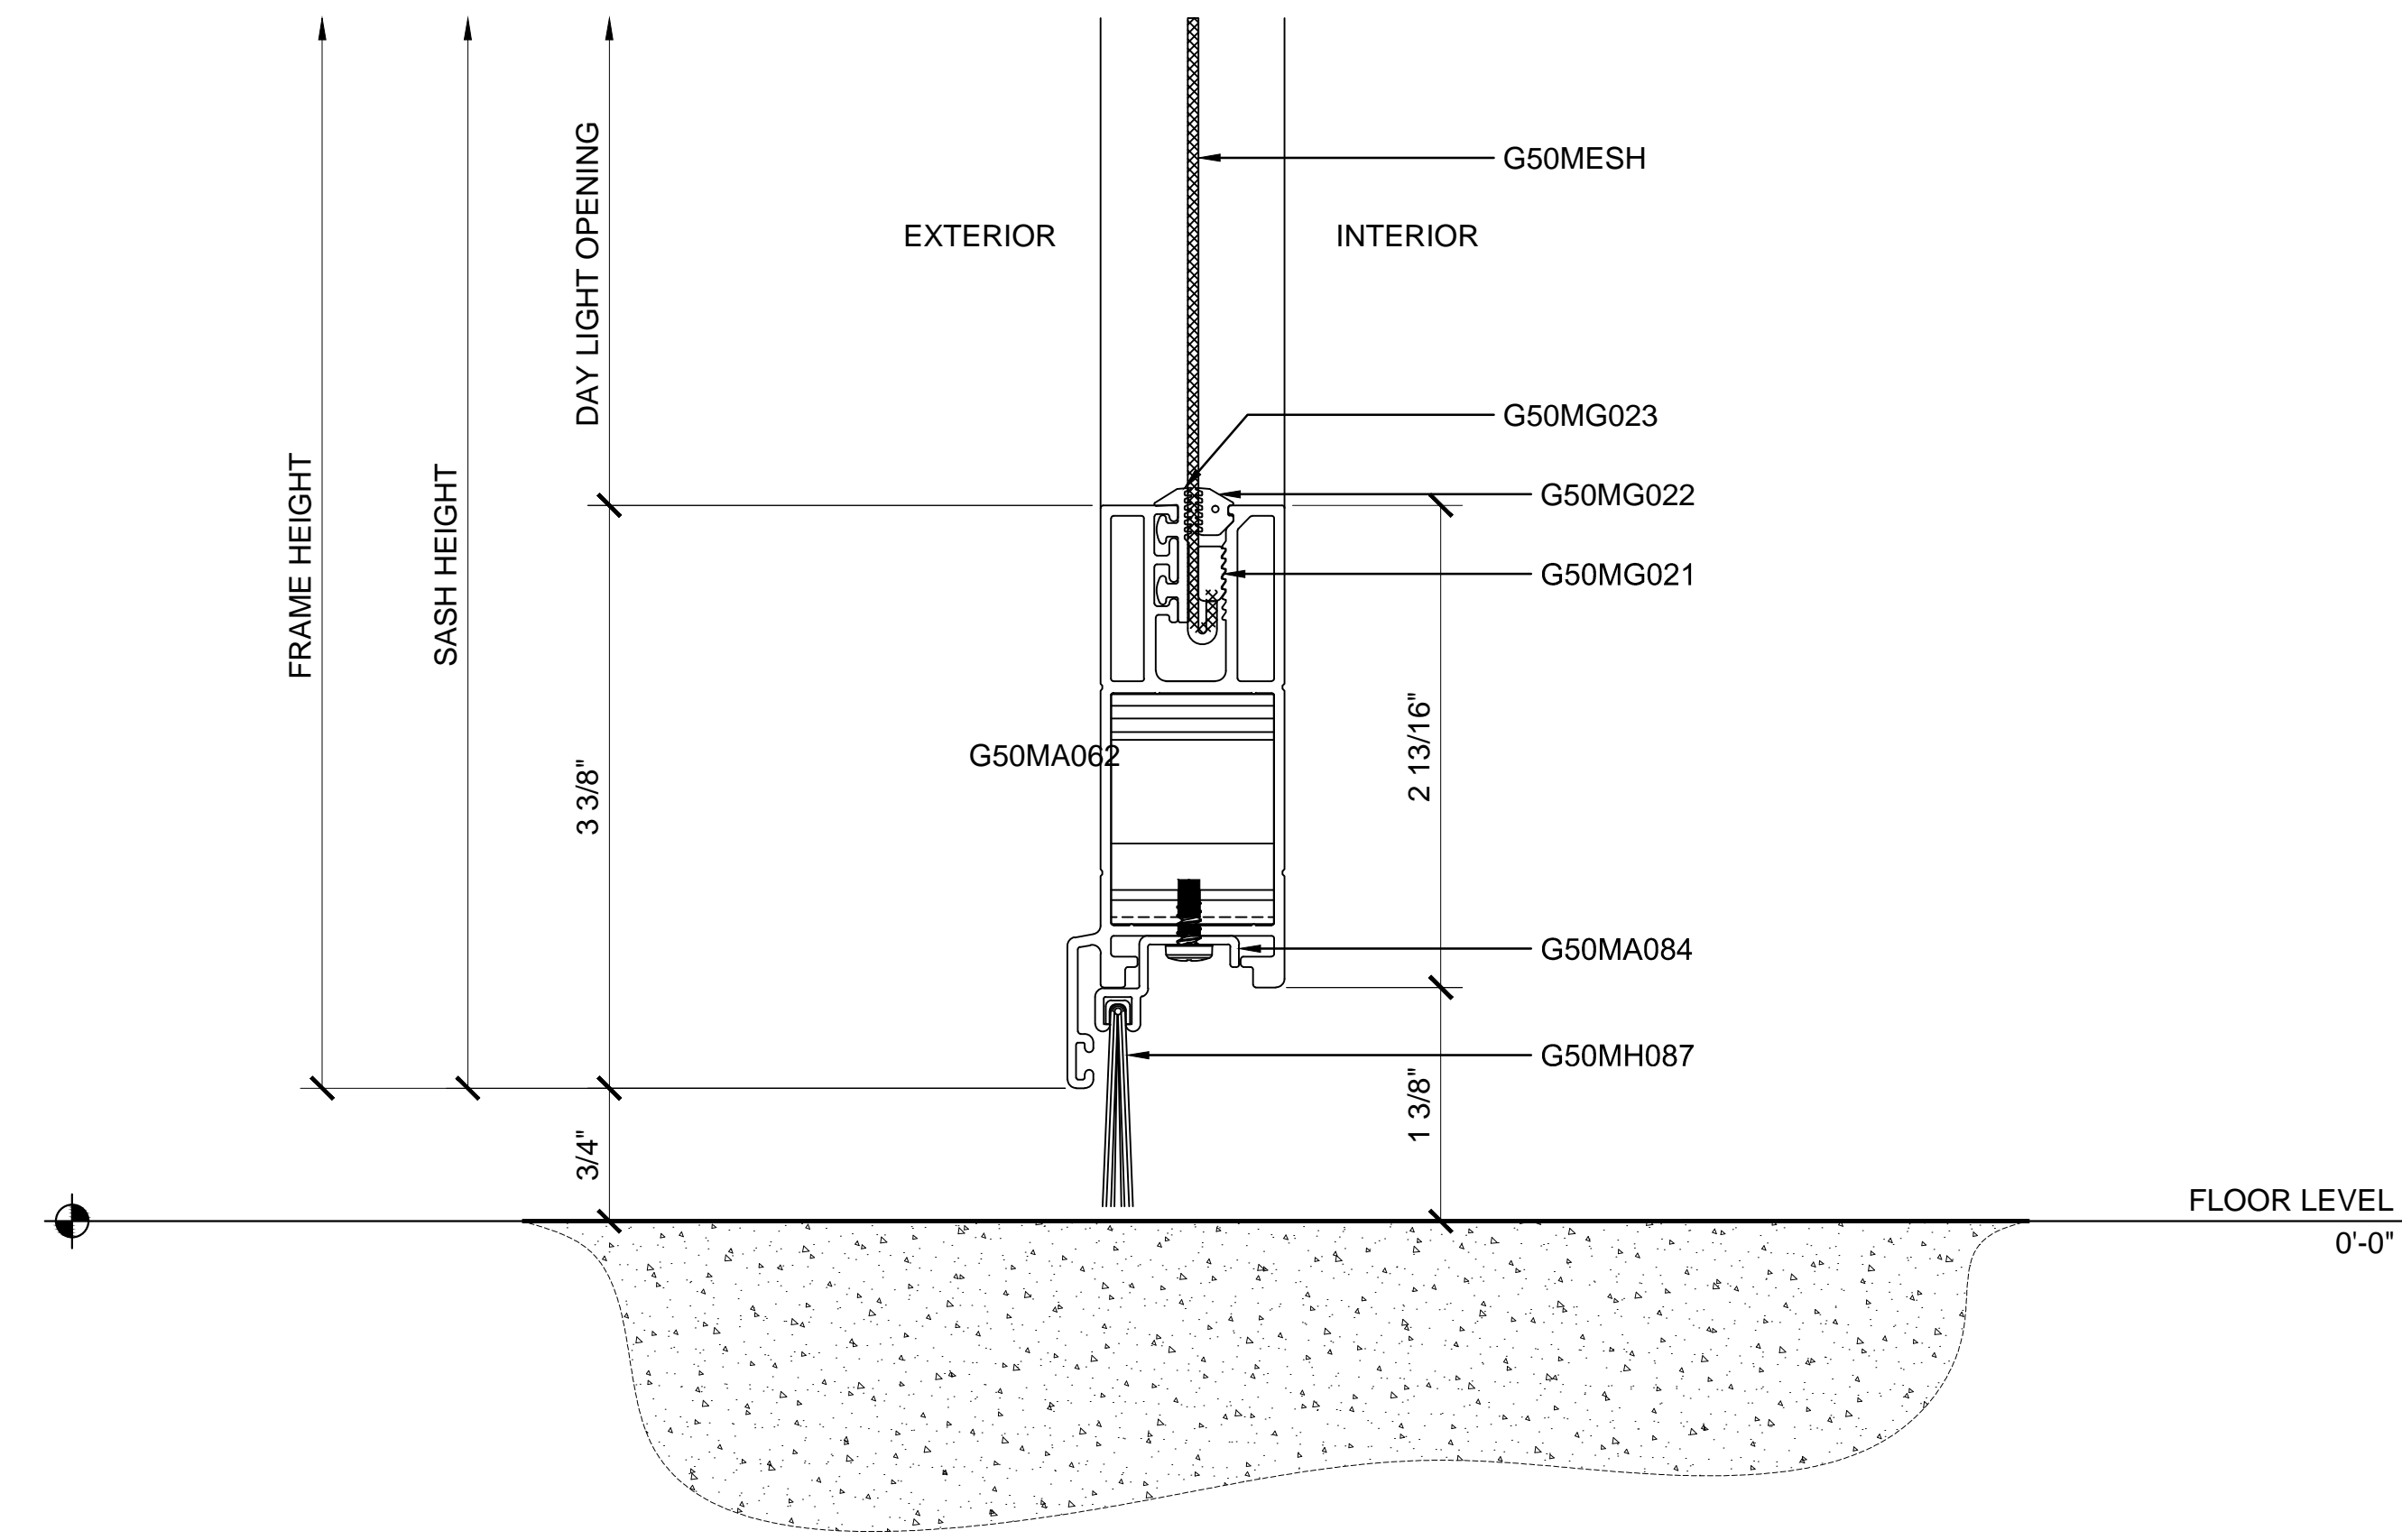


**2 SECTION DETAIL AT SILL**  
 ARCH REF: N/A 1'-0"=1'-0"

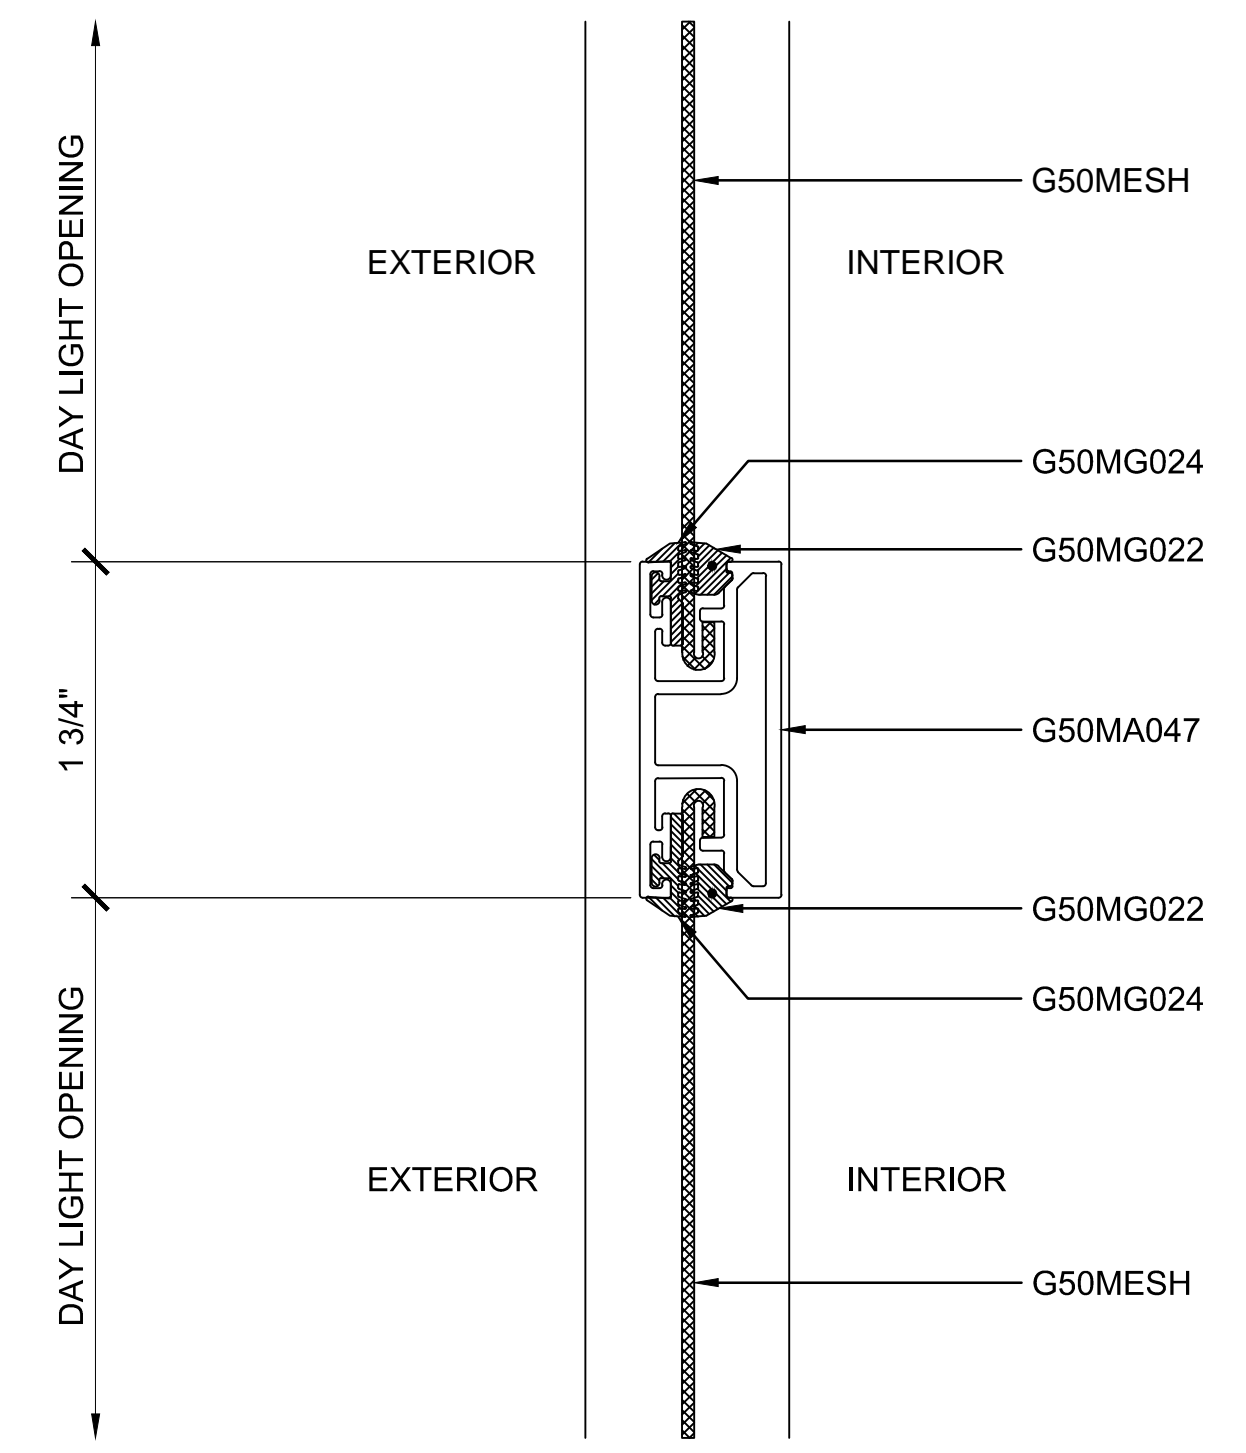

**3 SECTION DETAIL AT MIDRAIL - OPTIONAL**  
 ARCH REF: N/A 1'-0"=1'-0"

**PREMIUM PIVOT DOOR WITH 3 SIDED FRAME DETAILS**




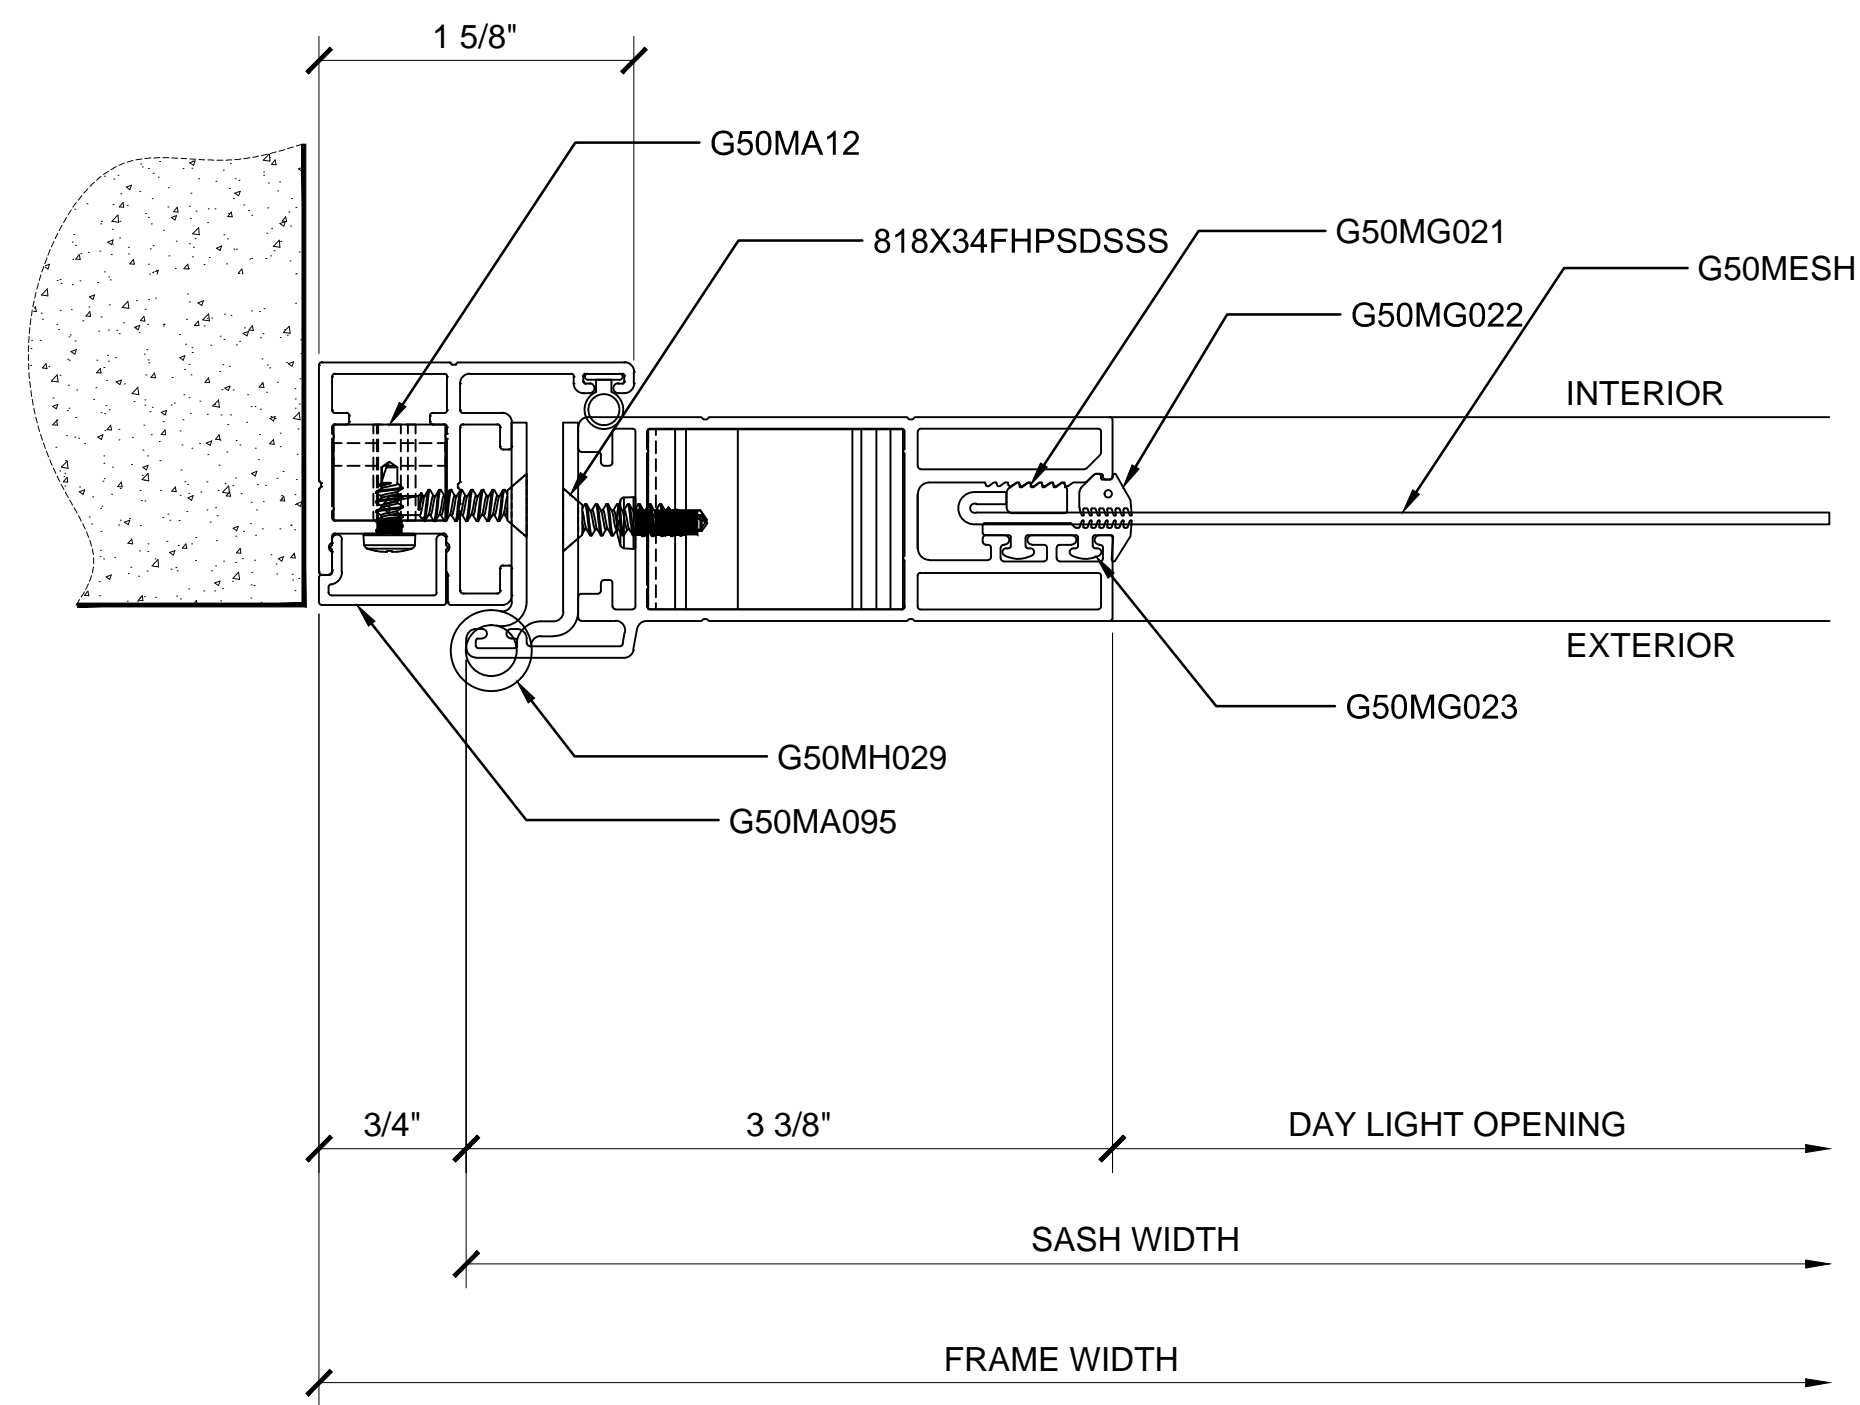

① SECTION DETAIL AT JAMB

ARCH REF: N/A

1'-0"=1'-0"

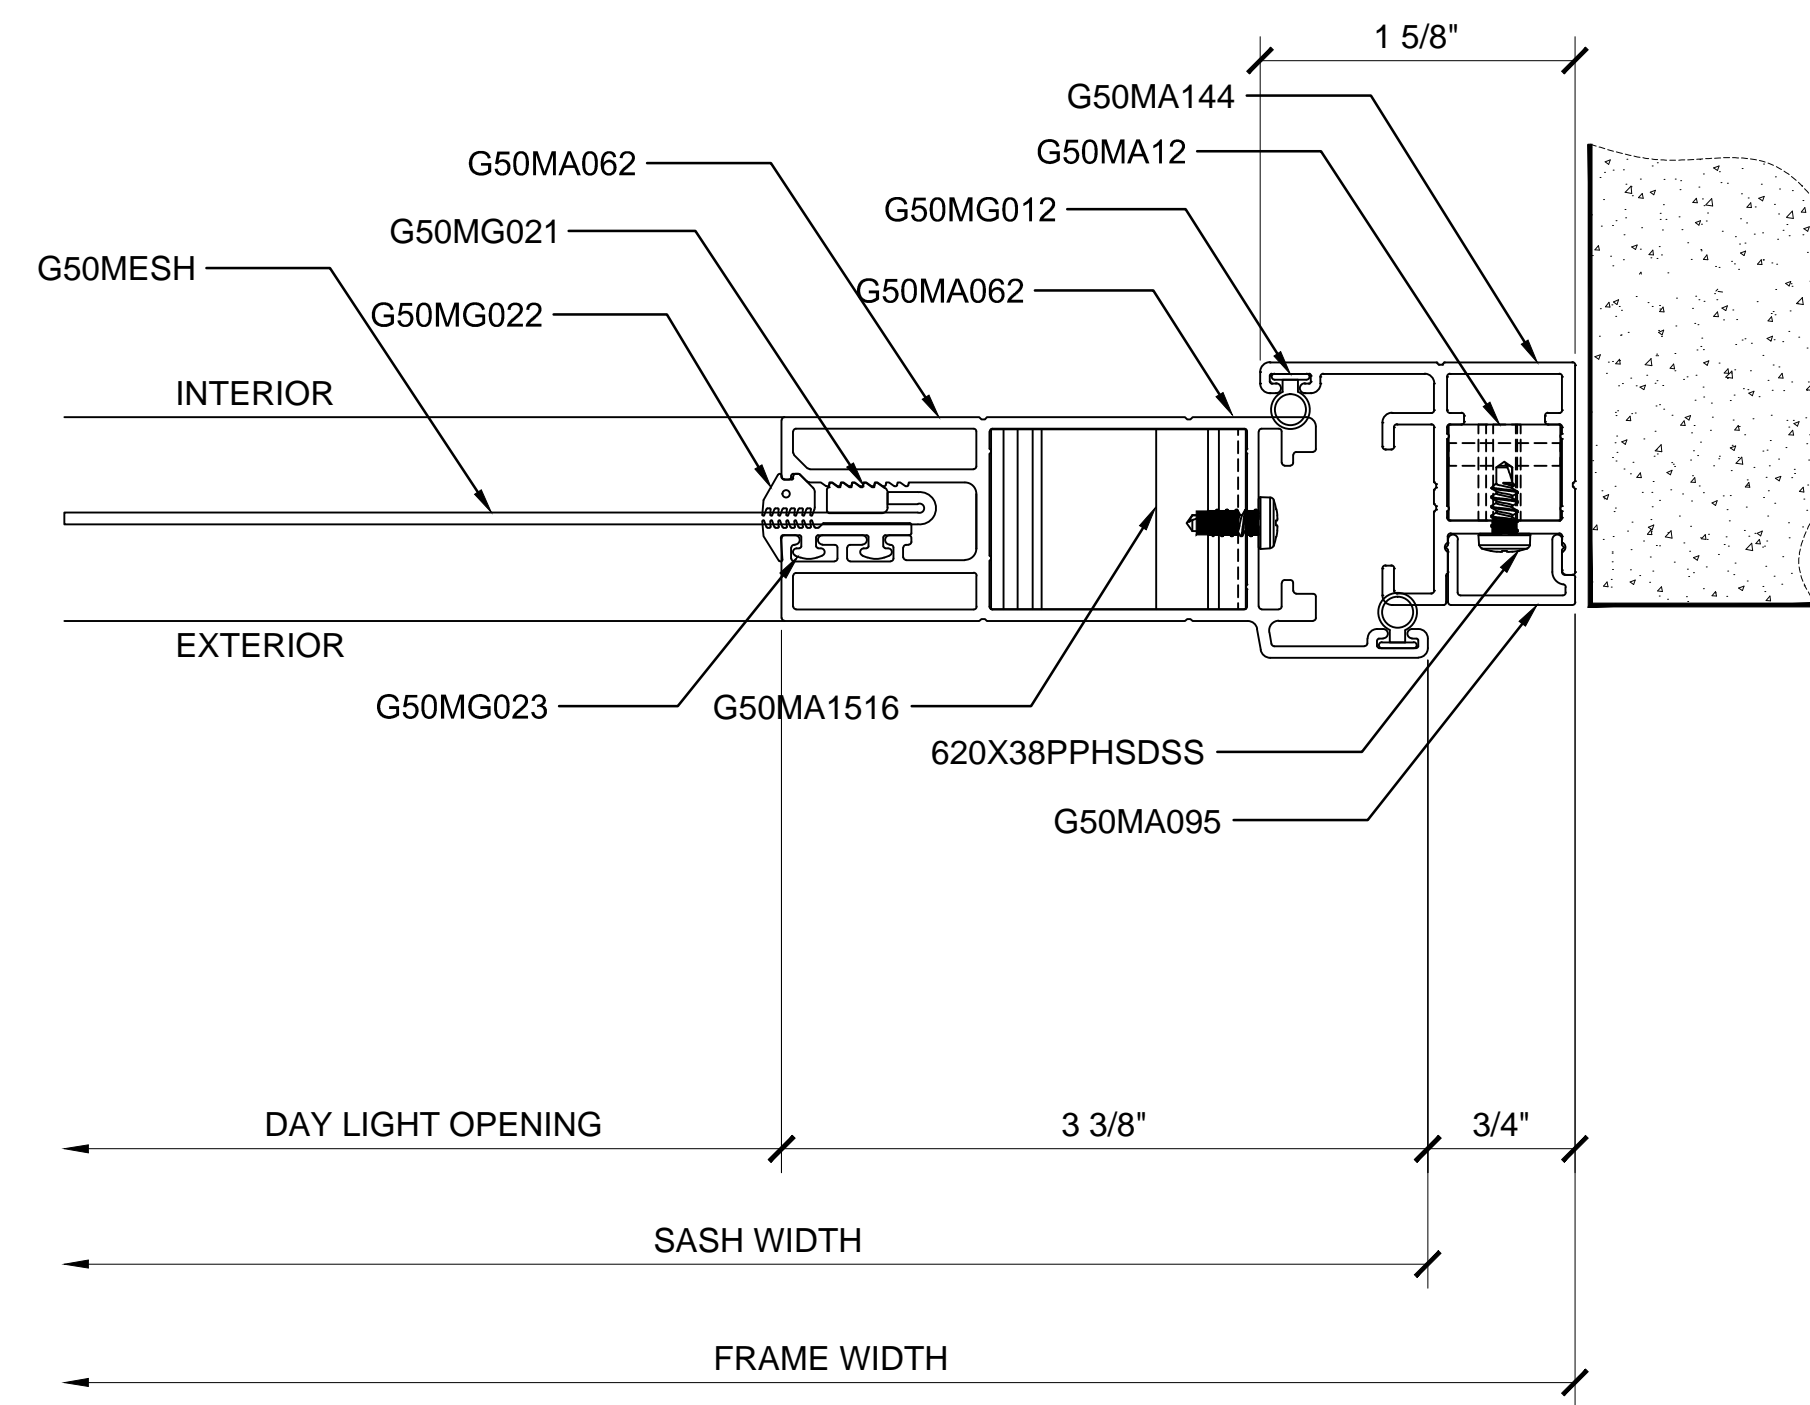

② SECTION DETAIL AT JAMB

ARCH REF: N/A

1'-0"=1'-0"

